




Elevation GL B
1 : 50

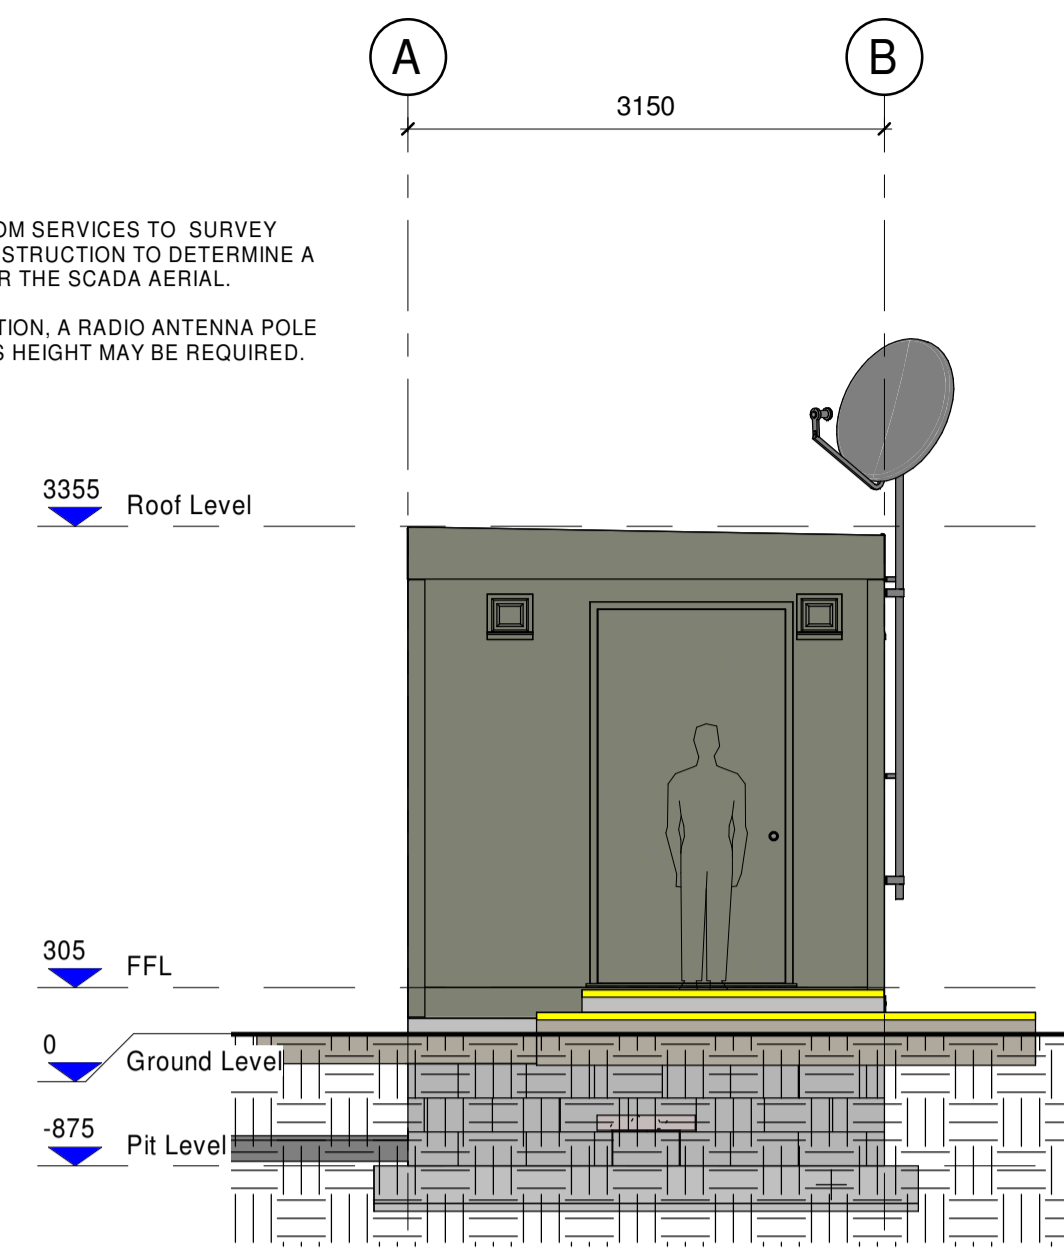

Elevation GL1
1 : 50

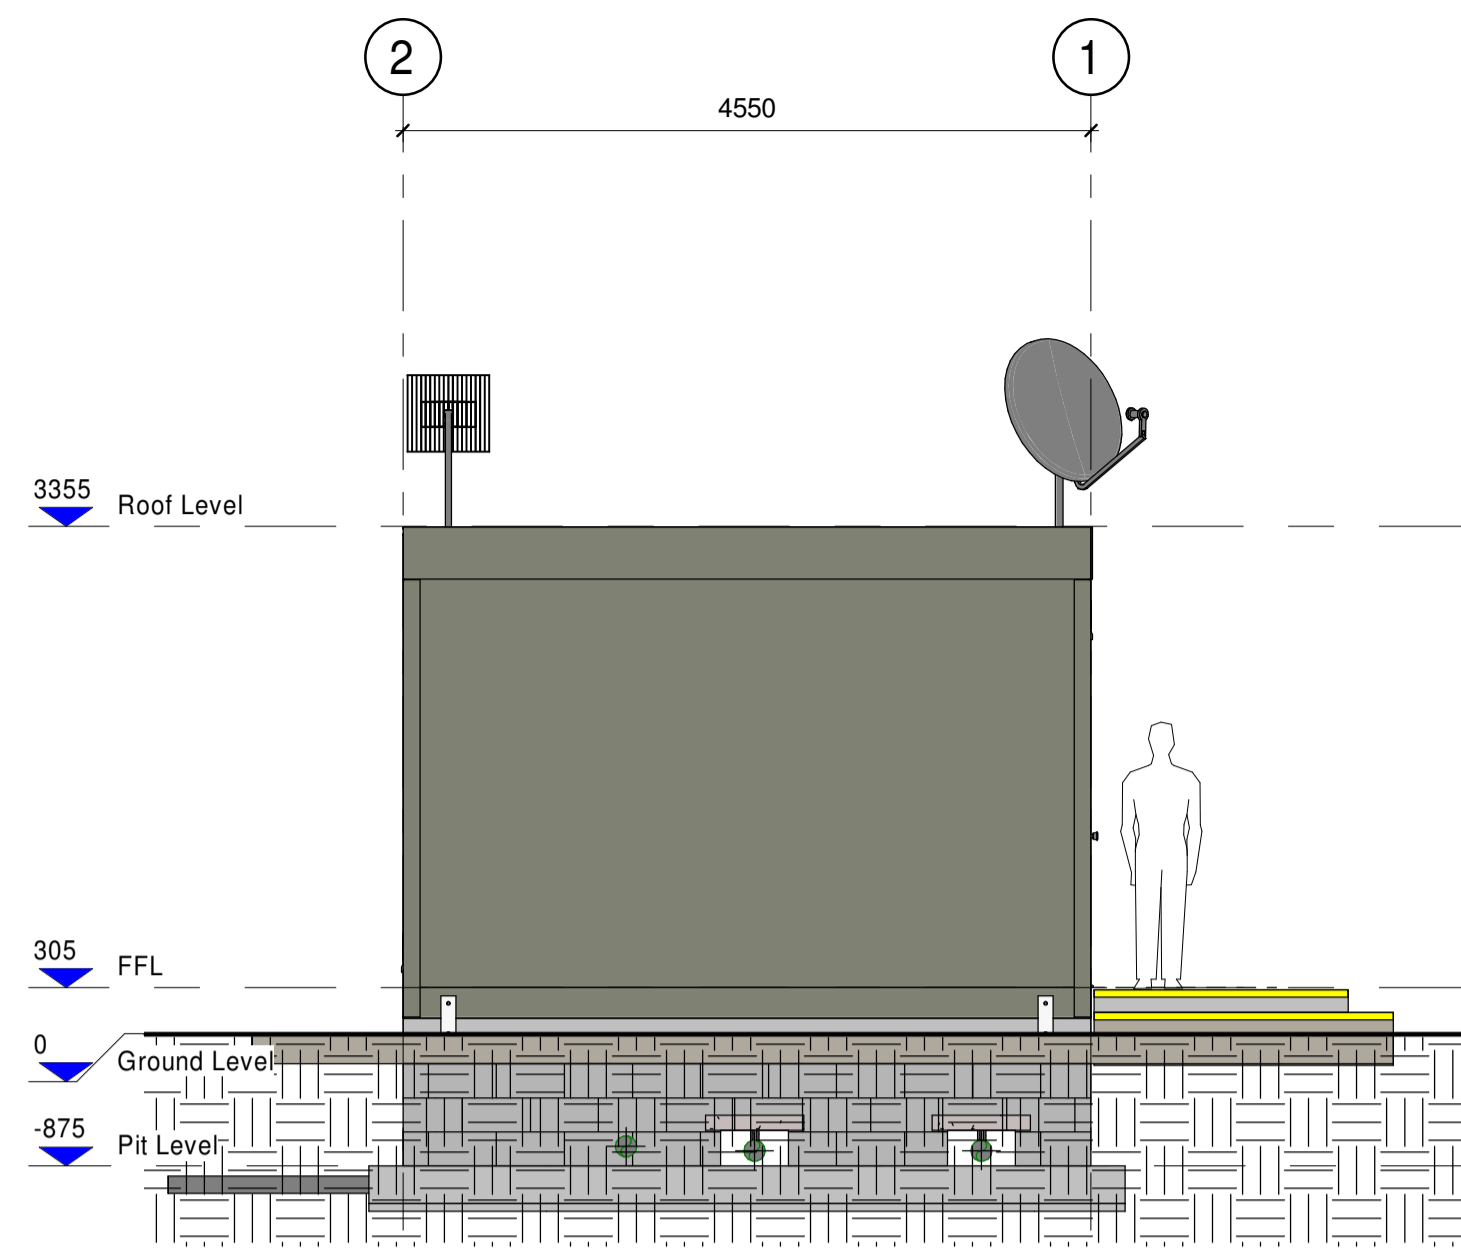


Elevation GL A
1 : 50

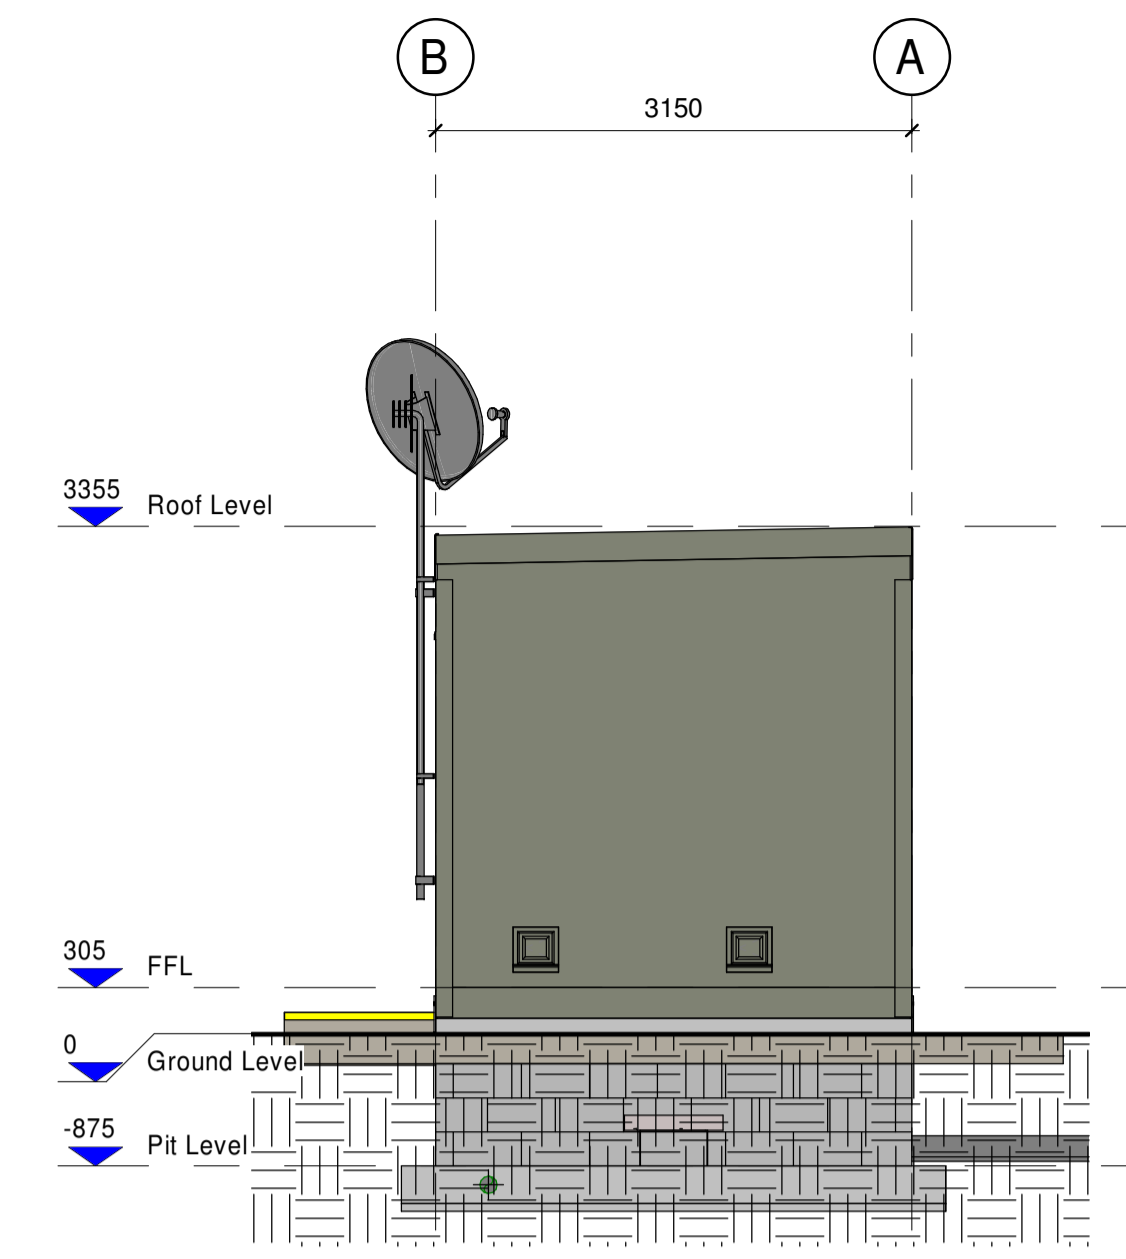


Elevation GL2
1 : 50


PREFABRICATED AND PRE-EQUIPPED MV SWITCHGEAR MODULE:
INSULATED DOUBLE SKINNED STEEL PANEL CONSTRUCTION.
ROOF, WALLS & FLOOR - 60 MINUTES FIRE RATING.
EXTERNAL RAL COLOUR 7033 (CEMENT GREY)

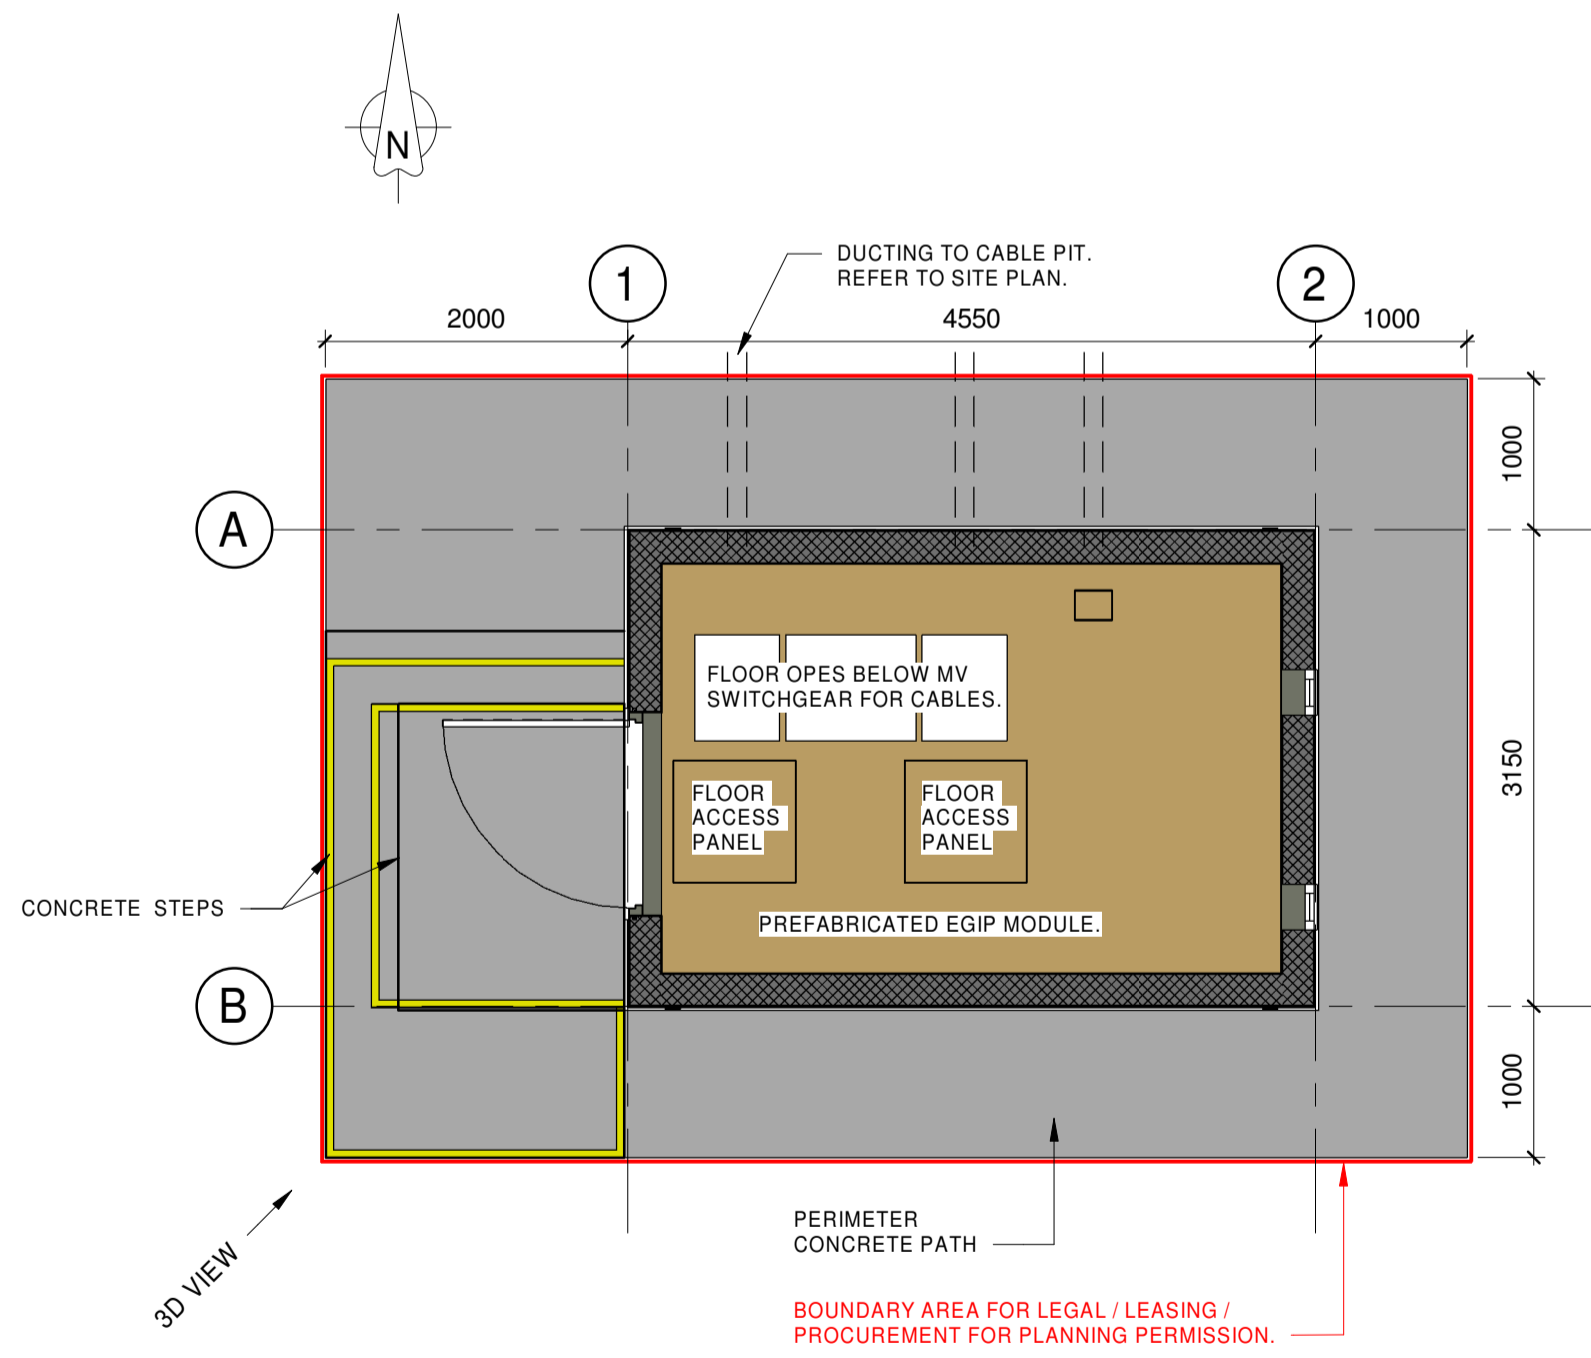

Ground Level Plan
1 : 50

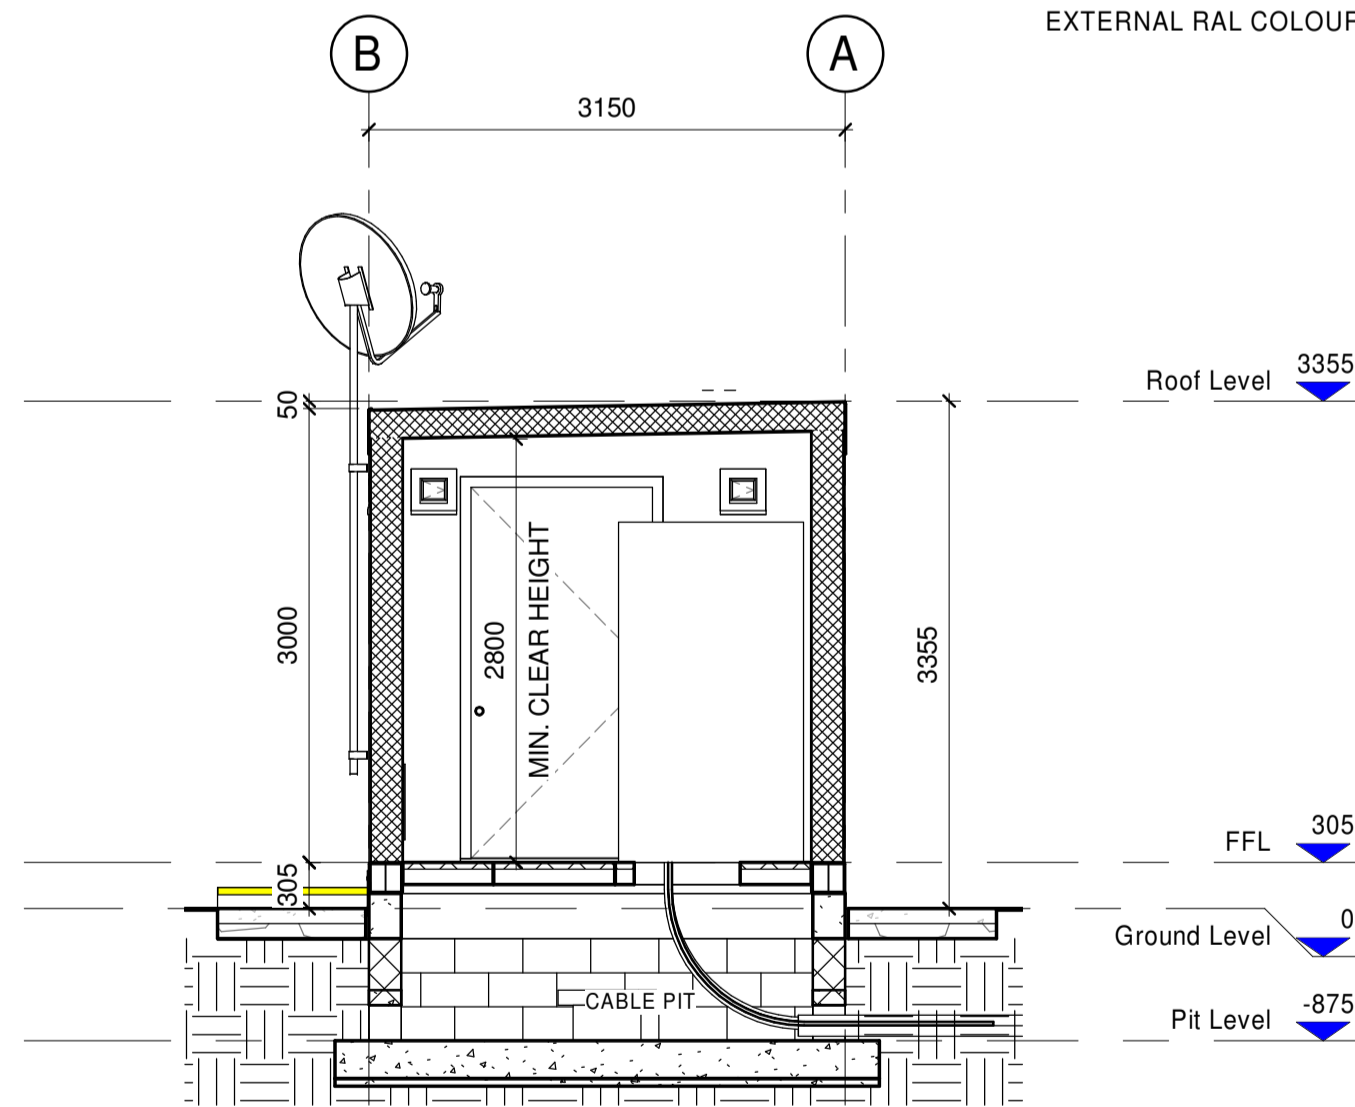

Typ. Section
1 : 50

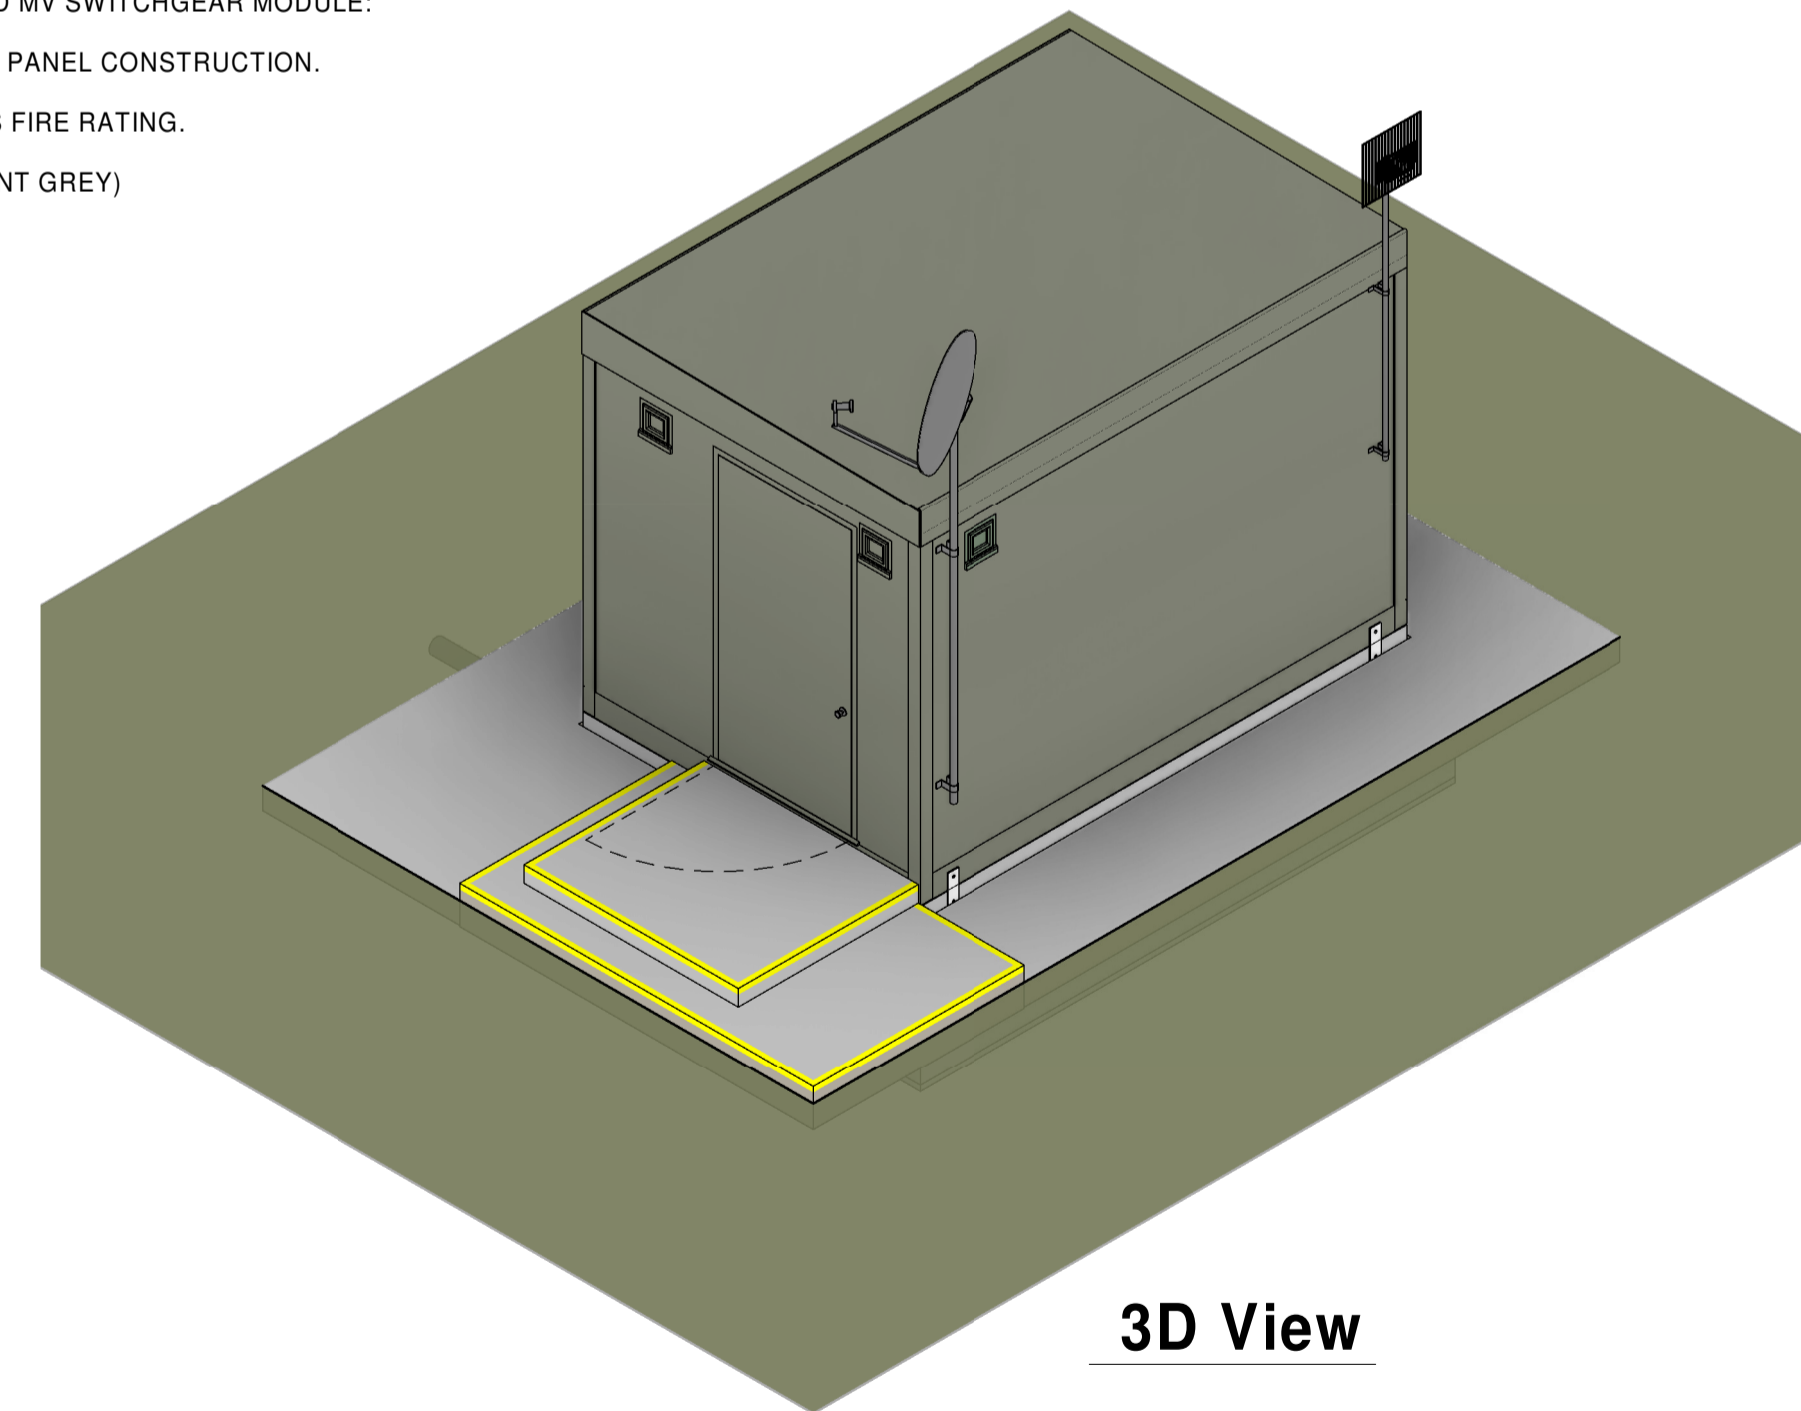

3D View

0	June 2022	ISSUED FOR INFORMATION				
REV	DATE	REVISION DESCRIPTION	DRN	PROD	VER	APP

Copyright © ESB
All rights reserved. No part of this work may be modified, reproduced or copied in any form or by any means - graphic, electronic or mechanical, including photocopying, recording, taping or used for any purpose other than its designated purpose, without the written permission of ESB.

PURPOSE OF ISSUE - PRELIMINARY UNLESS INDICATED
 CLIENT APPROVAL PLANNING TENDER CONSTRUCTION AS-BUILT

Client **ESB NETWORKS**

Project

Contract

Drawing Title
STANDARD MV MODULE (CENTAL) FOR WINDFARM CONNECTION PLANNING G.A.

Production Unit **Networks Engineering**



DRAWN C.Jordan	PRODUCED	VERIFIED	APPROVED	APPROVAL DATE
CLIENT REF	No. of Shets	SIZE A1	SCALE 1 : 50	

DRAWING NUMBER **PG406-D009-631-005-000**